


LEGEND

EIP = Existing Iron Pipe or Pin	⊙MH = Manhole
IPS = Iron Pin Set, 5/8" Rebar With Cap stamped "HERRON SURVEY" set 2" above grade	□CB = Catch Basin
ELH = Existing Locust Hub	⊗WM = Water Meter
MON = Concrete Monument	⊕PP = Power service Pole
R/W = Right of Way	N/F = Now or Formerly
R/R Spike = Railroad Spike	P/O = Part of
FS = Fence Stake	DB = Deed Book
CGS = Cotton Gin Spike	PG = Page
--- Branch or Stream	--- Top of Ridge
--- Surveyed Property Line	--- Aerial Power Line
--- Adjoining Property Line (not surveyed)	--- Fence line
--- Surveyed Tie Line	
--- Edge of Road or Drive (type of surface noted)	
--- Edge of R/W (width noted)	
--- Edge of Easement (type noted and dimensioned)	

Curve	Radius	Chord Bearing and Distance	Arc Length
C1	179.50'	N 63° 19' 14" W 61.03'	61.33'
C2	179.50'	N 50° 45' 07" W 17.44'	17.45'
C3	142.00'	N 63° 39' 31" W 76.81'	77.78'
C4	14.00'	N 11° 17' 23" W 25.97'	33.25'
C5	29.00'	N 41° 09' 31" E 15.63'	15.83'
C6	65.00'	S 90° 19' 10" E 45.02'	45.97'
C7	57.00'	S 72° 47' 50" E 53.14'	55.28'
C8	108.34'	S 37° 27' 40" E 28.49'	28.57'
C9	81.50'	S 16° 06' 50" E 38.86'	39.24'
C10	44.00'	S 44° 55' 55" E 59.58'	65.45'
C11	96.00'	N 80° 09' 41" E 40.89'	41.21'
C12	49.00'	N 85° 02' 14" E 28.94'	29.38'
C13	192.00'	N 79° 32' 32" E 49.49'	49.63'
C14	109.00'	S 80° 05' 39" E 48.89'	49.31'

Line	Bearing	Distance
L1	N 47° 58' 04" W	24.31'
L2	N 56° 46' 12" E	57.86'
L3	S 53° 25' 53" E	68.15'
L4	S 17° 17' 56" E	55.70'
L5	N 79° 25' 07" E	53.65'
L6	S 29° 54' 19" E	35.59'
L7	S 2° 19' 21" E	65.38'
L8	S 87° 32' 29" E	34.48'
L9	N 67° 51' 51" E	19.96'
L10	S 77° 47' 22" E	40.21'
L11	N 72° 08' 13" E	83.48'
L12	S 67° 08' 09" E	14.47'
L13	N 17° 17' 56" W	30.00'
L14	S 67° 16' 14" E	39.34'
L15	S 8° 45' 13" W	30.00'
L16	S 3° 36' 24" E	30.00'
L17	N 3° 36' 53" E	30.00'

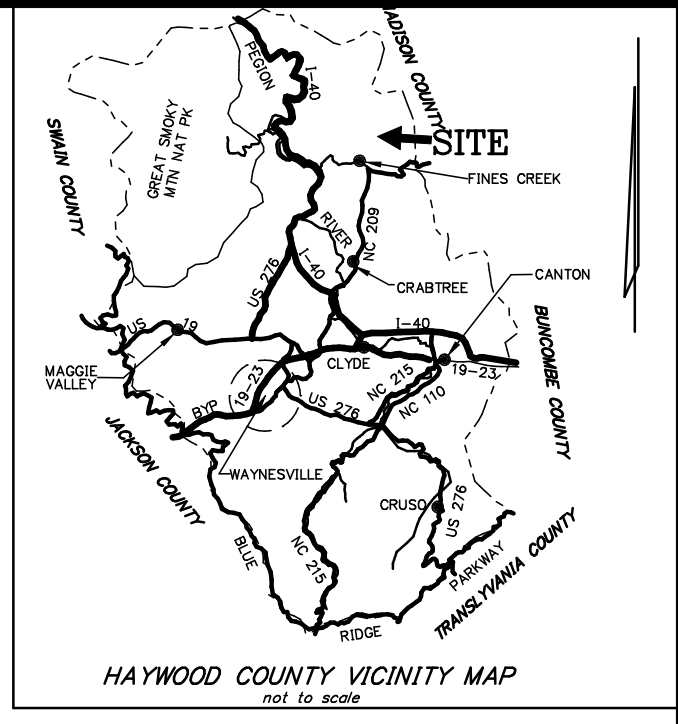

- NOTES**
- Acreage calculated by Coordinate Computation Method.
 - ALL property corners NOT described are computed "points" only.
 - Property is subject to all applicable easements and rights of way of record.
 - Error of closure meets or exceeds 1: 10,000 +. ALL distances are horizontal.
 - This Survey meets the requirements of a Class "A" Survey.
 - Location of ALL underground utilities are approximate, unless otherwise indicated. Exact location to be determined by owner.
 - Property corners are marked with blue flagging, other color flagging is for reference only, unless otherwise indicated.
 - If land disturbing activities in excess of 0.5 acre are planned, the property owner is required to submit a Sedimentation and Erosion Control Plan to North Carolina Dept. of Environment Health and Natural Resources.
 - Copyright ©, Herron Associates, PA. All rights reserved. Reproductions or use of the contents of this document, or additions or deletions to this document, in whole or in part, without written consent of the land surveyor, is prohibited. Only copies signed in red of this document with a seal, as obtained from the surveyor shall be considered true and valid. ALL other copies shall be considered a "Preliminary Plat-Not for conveyances, sales or recordation."
 - The certification shown hereon is not a certification of title, zoning or freedom from encumbrances.
 - This survey was prepared without benefit of abstract title and ALL matters of title should be referred to an Attorney-at-Law.
 - This property has not been inspected for wetlands or floodway encroachment.
 - There IS NO recoverable Horizontal Control within 2000'.
 - Property IS NOT located in a special flood hazard area, in accordance with current FEMA and FIRM maps.
 - North is "Plat North" of Plat Cabinet B • Slot 393C.
 - This plat represents a survey of Deed Book 678 • Page 946.


State of North Carolina, County of Haywood
 Filed for registration on the _____ day of _____
 20____ at _____ o'clock _____ M and recorded in Plat Cabinet _____
 at Slide _____
 Register of Deeds - Haywood County
 by _____ Assistant Deputy

State of North Carolina, County of Haywood
 I, _____, Review Officer of Haywood County, certify that the map or plat to which this certification is affixed meets all statutory requirements for recording.
 REVIEW OFFICER (Date)



- TYPE OF SURVEY PERFORMED**
- () This survey creates a subdivision of land within the area of a county or municipality that has an ordinance that regulates parcels of land.
 - () This survey is located in a portion of a county or municipality that is unregulated as to an ordinance that regulates parcels of land.
 - (X) This survey is of an existing parcel(s) of land and does not create a new street or change an existing street.
 - () This survey is of an existing building or other structure, or natural feature, such as a watercourse.
 - () This survey is a control survey.
 - () This survey is of another category, such as the recombination of existing parcels, a court-ordered survey, or other exception to the definition of subdivision.
 - () The information available to the surveyor is such that the surveyor is unable to make a determination to the best of the surveyor's professional ability as to which type of survey listed above best describes the type of survey performed.

I, J. RANDY HERRON certify that this plat was drawn under my supervision from an actual survey made under my supervision; that the boundaries not surveyed are clearly indicated as drawn from information found in referenced documents; that the ratio of precision as calculated is 1: 15,000+, that this plat was prepared in accordance with G.S. 47-30 as amended. Witness my hand and seal this 20th day of February, 2017.

Professional Land Surveyor
 License Number L-3202
 SEAL
 L-3202
 LAND SURVEYOR
 J. RANDY HERRON

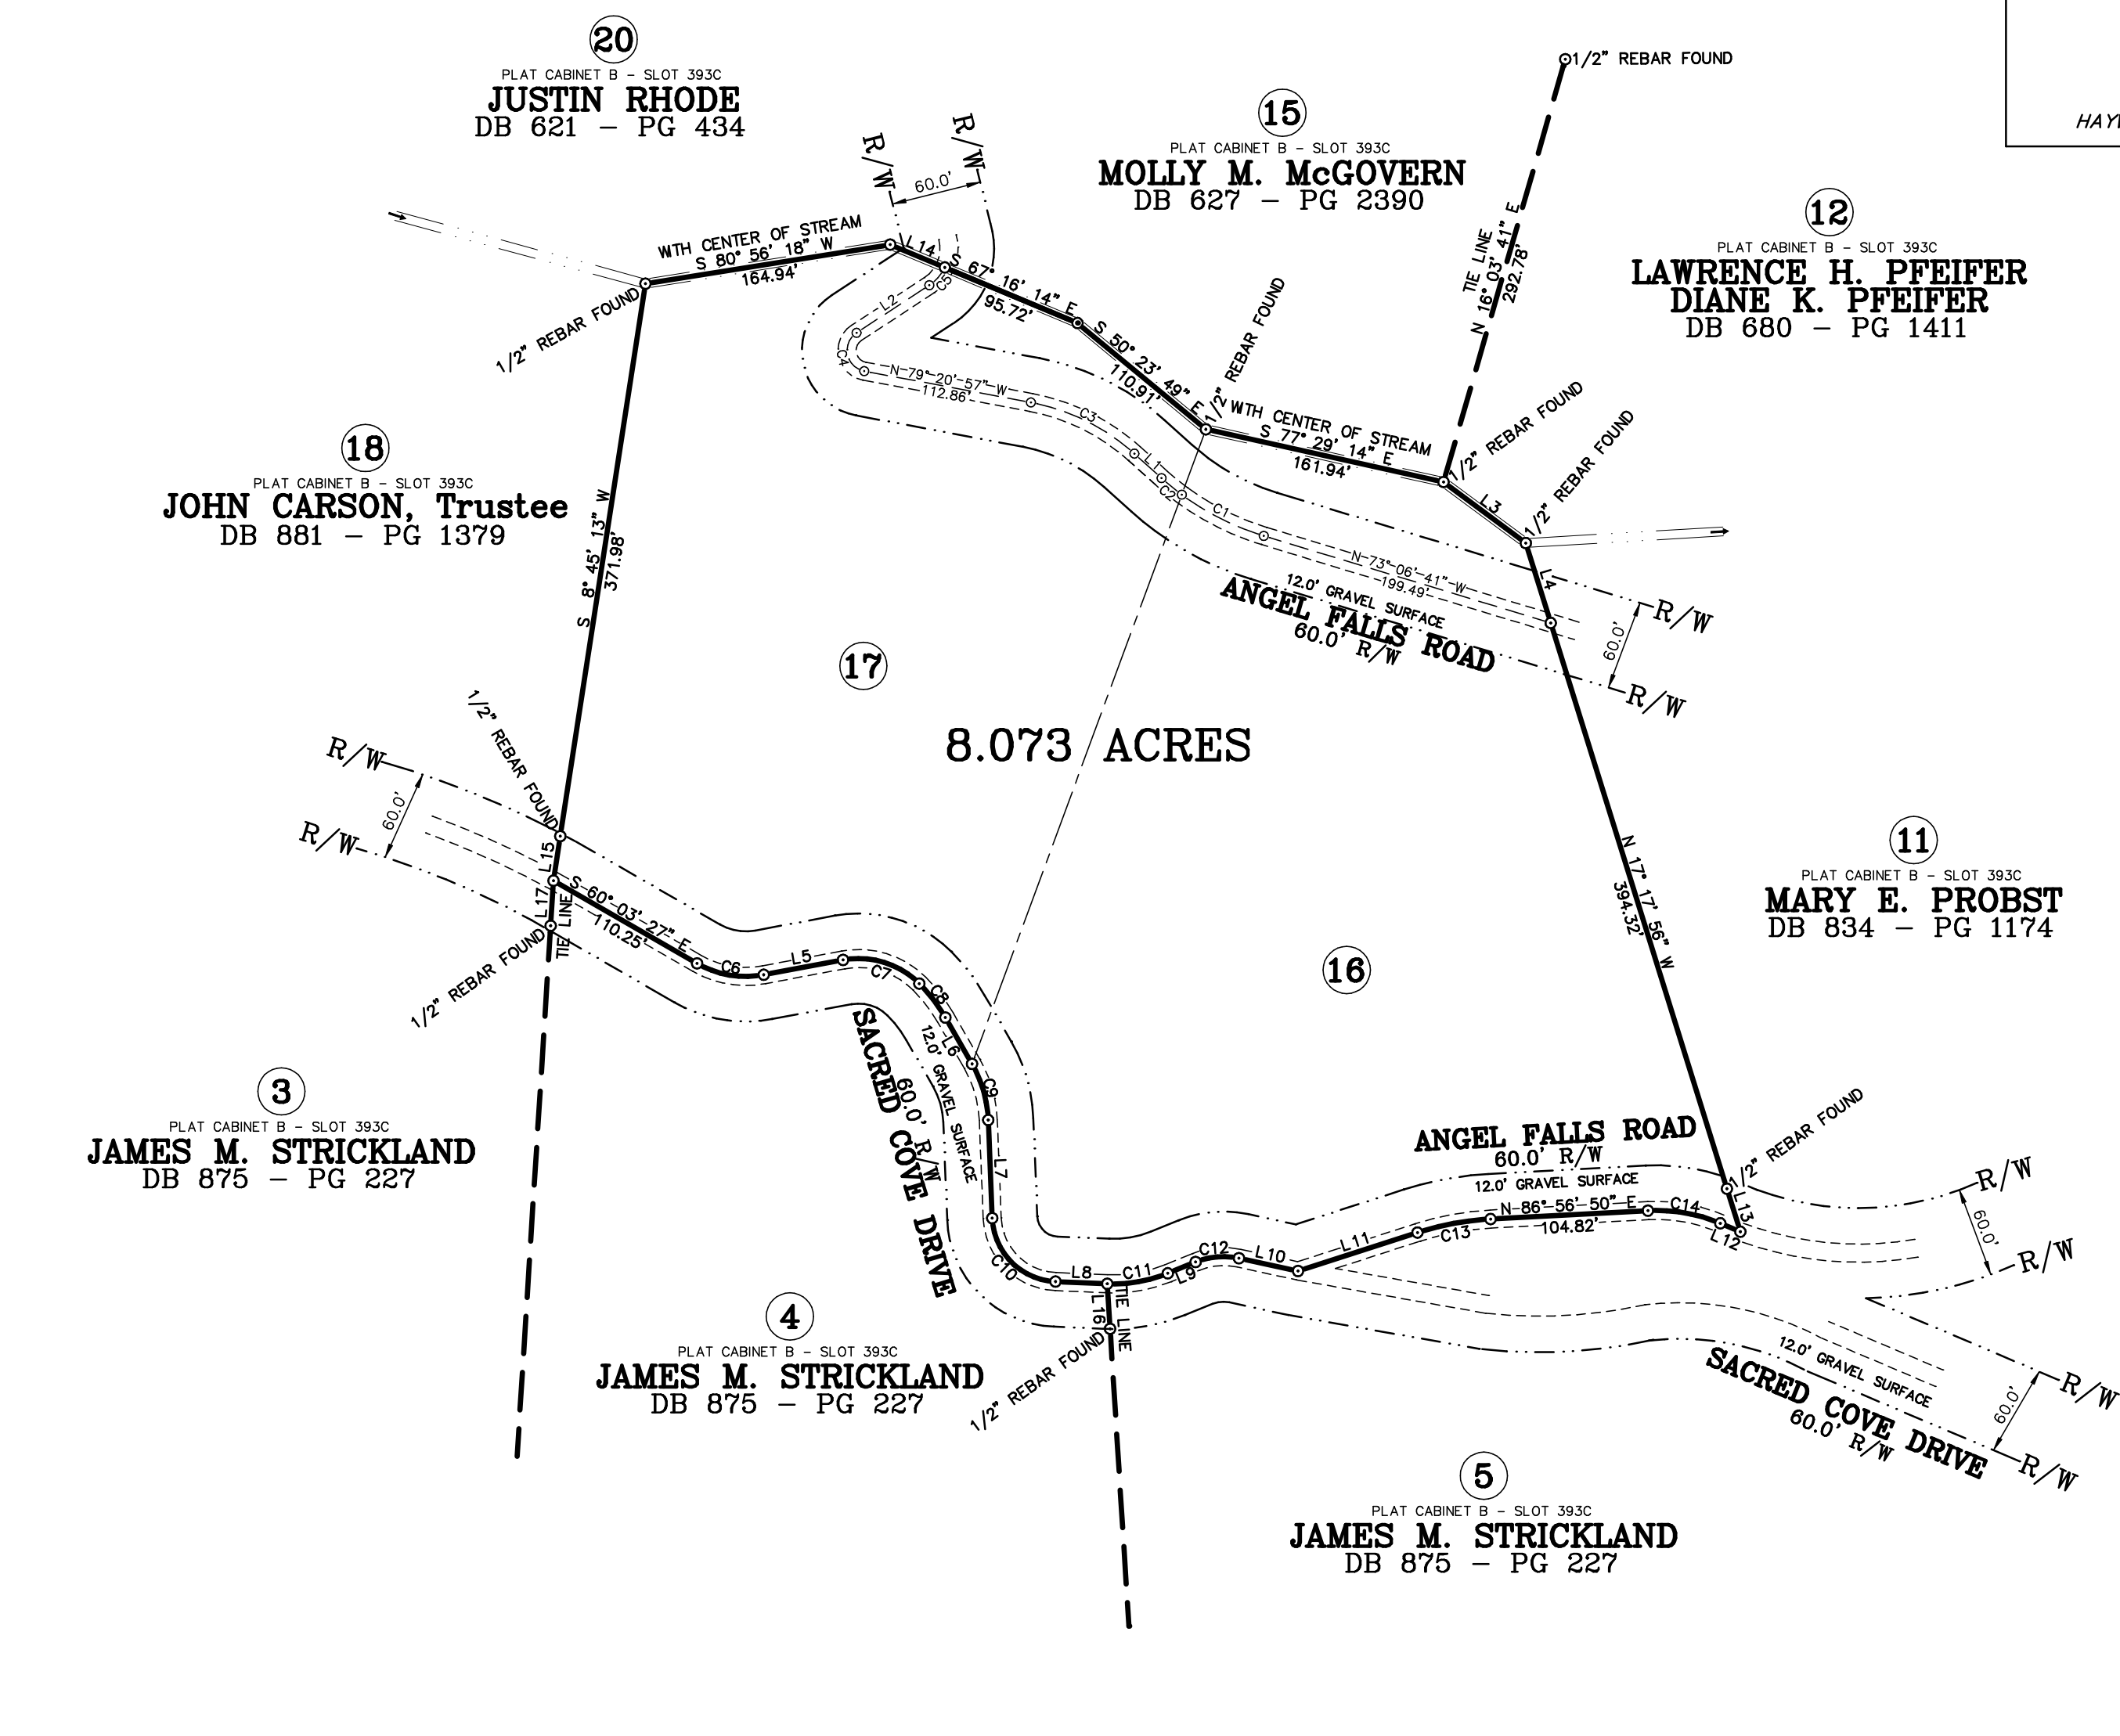

OWNER OF RECORD:
BETTY B. ALLARD
MARAJ LUTCHMAN, Trustee

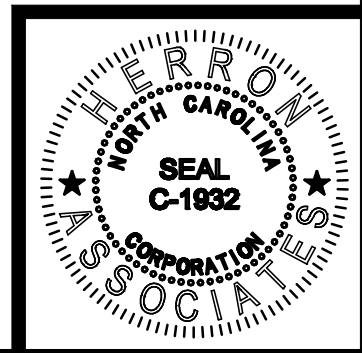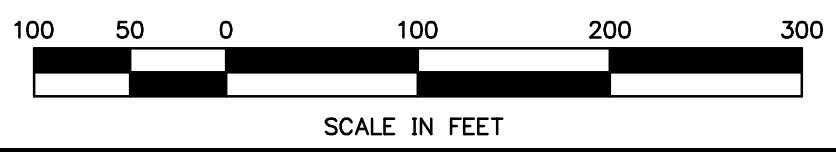

PLAT PREPARED FOR
LEONARDO TORRES
 Fines Creek Township Haywood County, N.C.

NC CORPORATE LICENSE NUMBER C-1932
HERRON ASSOCIATES
 SURVEYING • PLANNING
 PHONE: (828) 456-5761 • FAX: (828) 456-1007
 88 FRAZIER STREET • SUITE 5 • WAYNESVILLE, NC 28786
 www.herronassociates.com

PIN # 8733-94-5324 & 8733-94-8167
 DATE 02/20/2017 DRAWN BY JRH
 SCALE 1" = 100' CHECK BY JRH

REFERENCES: DB 678 - PG 946
 PLAT CABINET B - SLOT 393C

REVISIONS:
 SHEET NUMBER 1 of 1
 DRAWING NUMBER 2143-401-A