
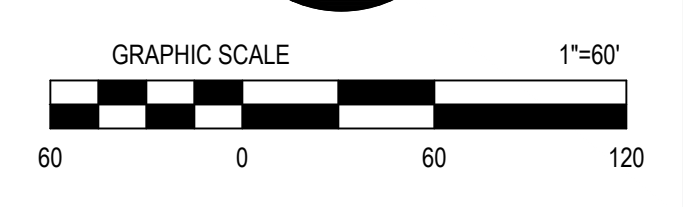
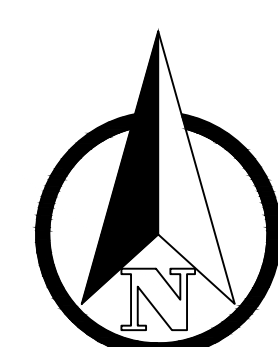


J:\120 DALE WILLIAMS\2209 The Walk Weatherford\00 CAD\00 DWG\01 CIVIL PLAN SET\120-2209 TW CONCEPTUAL LAYOUT 1.dwg, 1/21/2022 11:27:20 AM, JORDAN

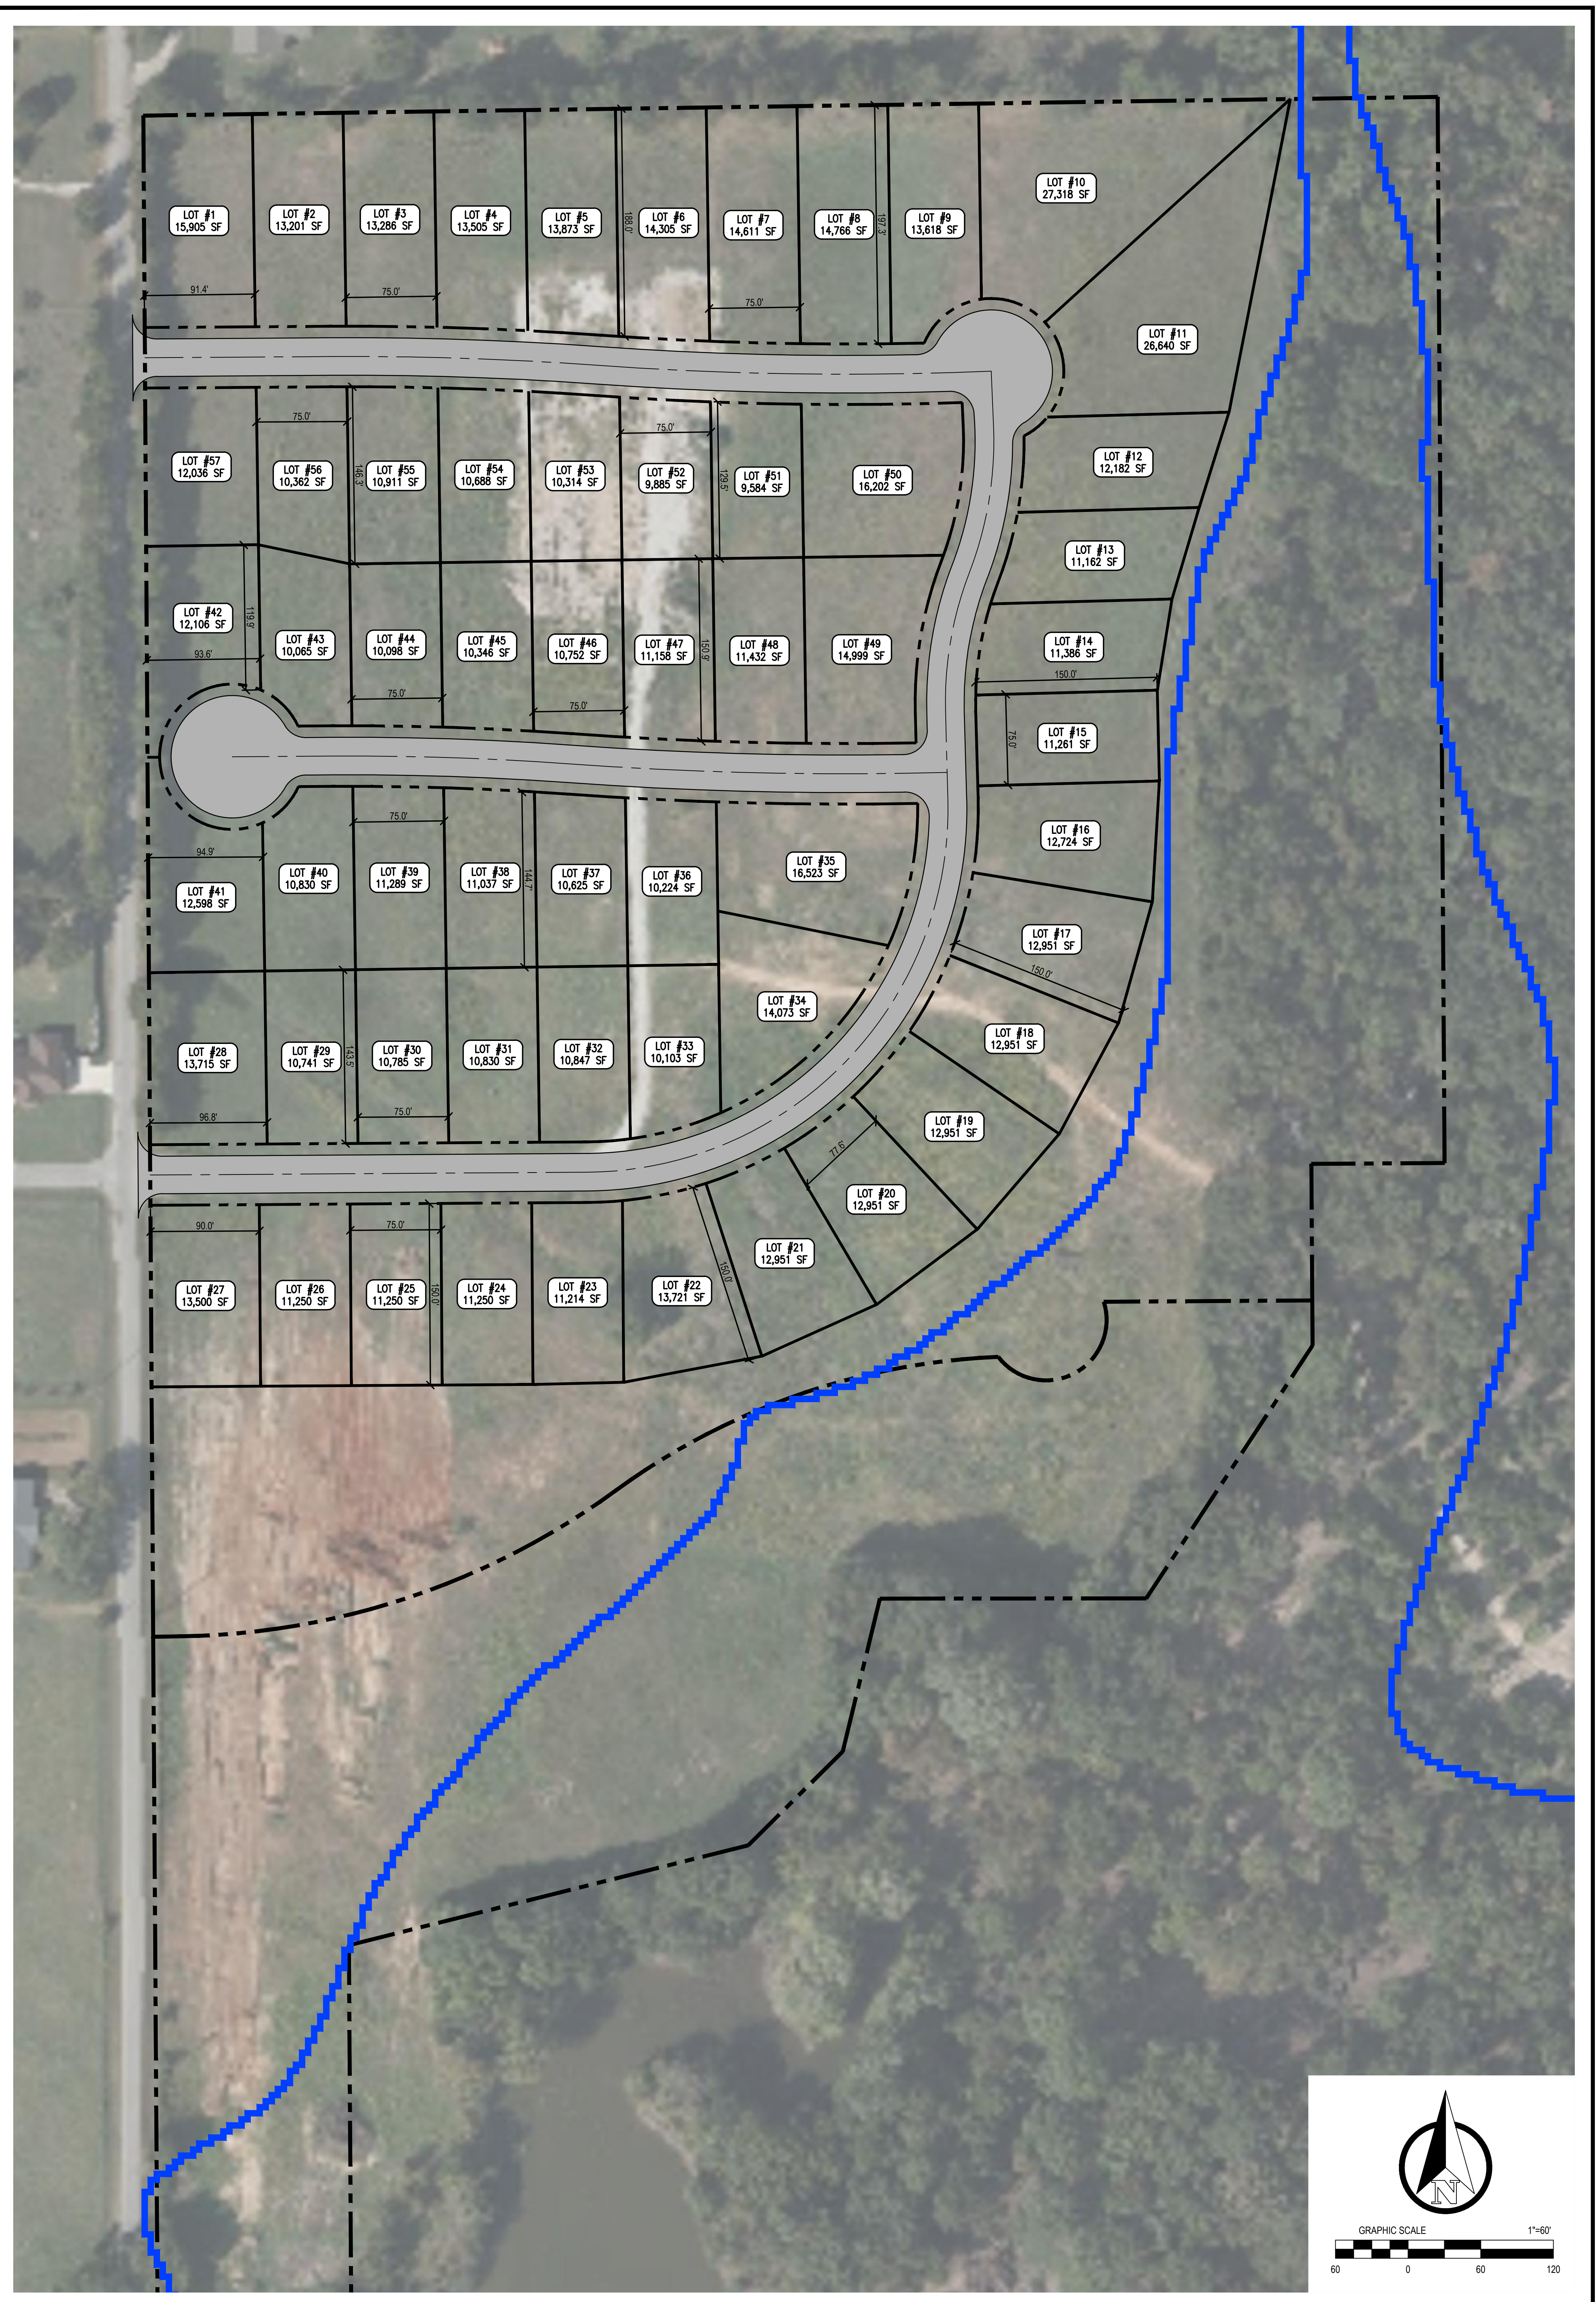

SHEET #
1 of 1

DESIGN: WJB
DRAWN: WJB
CHECKED: WJB
DATE: JAN 2021
CLIENT #: 120
JOB #: 2209

CONCEPTUAL LAYOUT #1

THE WALK
CITY OF WEATHERFORD
PARKER COUNTY, TEXAS

PRELIMINARY
FOR REVIEW ONLY
NOT FOR BIDDING, CONSTRUCTION
OR PERMITTING PURPOSES.
PLANS PREPARED BY
JORDAN BISHOP, P.E. TEXAS
LICENSED ENGINEER # 118755
DATE: 02-10-2022

JE JORDAN ENGINEERING, LLC
CIVIL ENGINEERING • LAND PLANNING

104 S WALNUT ST
WEATHERFORD, TX 76086
(817) 319-9931
TEXAS REG. FIRM # 17586

REVISION SCHEDULE		
REV. No.	DESCRIPTION	DATE