



THIS MAP WAS PREPARED FOR ASSESSMENT PURPOSE ONLY

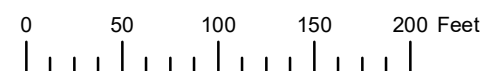

N.W.1/4 S.W.1/4 SEC.27 T.13S. R.10W. W.M.  
LINCOLN COUNTY  
1" = 100'

13 10 27 CB

- Cancelled
- 400
- 2600
- 2700
- 2800
- 2900
- 3000
- 3100
- 3200
- 3300
- 3400
- 3500
- 3600
- 5200
- 5501
- 5502
- 5503
- 5504
- 5505
- 5506
- 5507
- 5508
- 5512
- 5513
- 5700

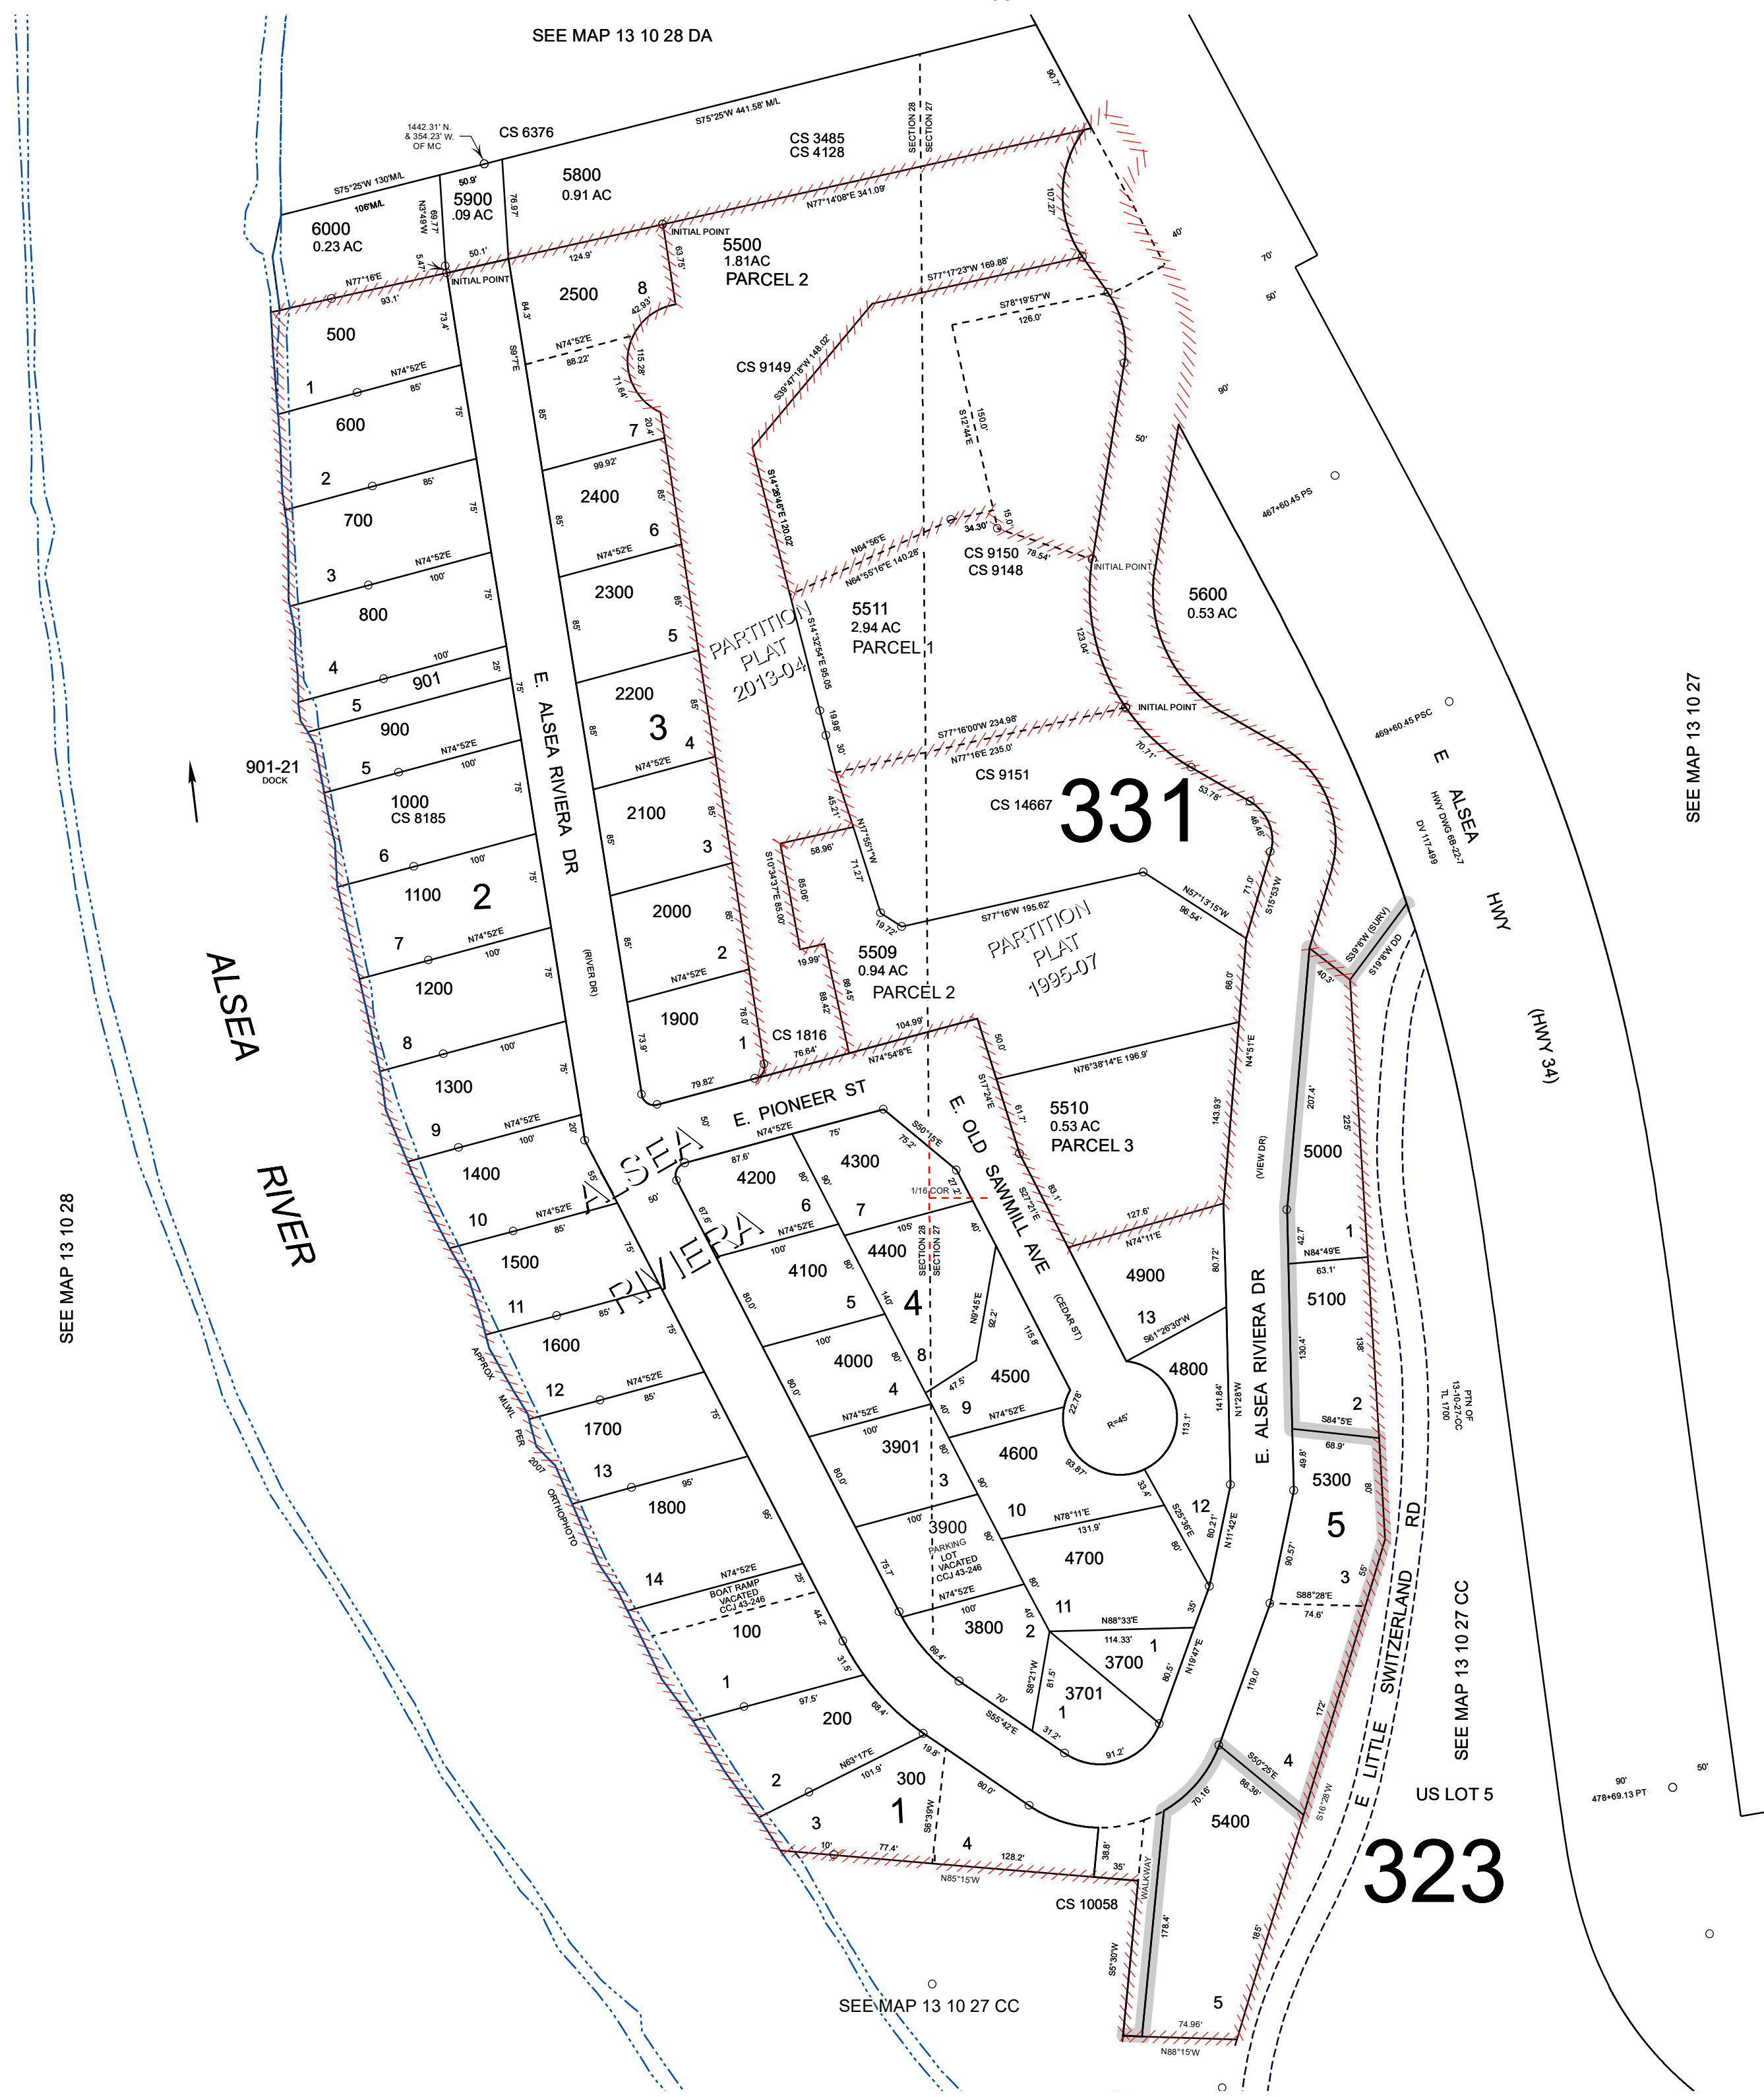

SEE MAP 13 10 27

SEE MAP 13 10 28

SEE MAP 13 10 27 CC

SEE MAP 13 10 27 CC

Revised: SAO  
11/04/2020

13 10 27 CB