


# J. P. FALCON SURVEY, A-10

## Rusk County, Texas

Deed



Point	Northing	Easting	Description
2	5000.000	5000.000	trav
7	4196.095	4997.400	trav
10	4908.880	5277.062	trav
27	2995.944	3340.897	trav
35	3890.670	1506.003	trav
45	6673.569	2772.565	trav
48	7497.624	3161.352	trav
57	8345.448	3849.575	trav
62	7446.198	4332.948	trav
64	7421.235	4328.687	rrspike
343	7865.437	3389.371	pt
344	7670.092	3274.785	x-tie
351	7935.022	3432.201	trav
359	6025.951	4831.902	pt
360	5864.729	2432.671	pt
375	7990.165	4044.581	pt
376	7947.857	3414.995	pt
378	6863.583	2898.588	pt
411	7706.668	4191.539	pt
415	7376.682	3137.924	pt
449	6376.183	4738.773	pt
450	6232.747	2604.267	pt
451	7098.379	4477.963	pt
452	7021.928	2972.448	pt
454	6834.225	4580.654	pt
455	6716.583	2830.013	pt
456	6594.131	4667.684	pt
457	6462.679	2711.520	pt
458	7705.472	4161.563	1/2" iron rod set
459	7420.113	4298.707	1/2" iron rod set
460	7096.858	4448.001	1/2" iron rod set
461	6832.213	4550.722	1/2" iron rod set
462	6374.172	4708.841	1/2" iron rod set
463	6592.120	4637.752	1/2" iron rod set
464	6023.940	4801.969	1/2" iron rod set

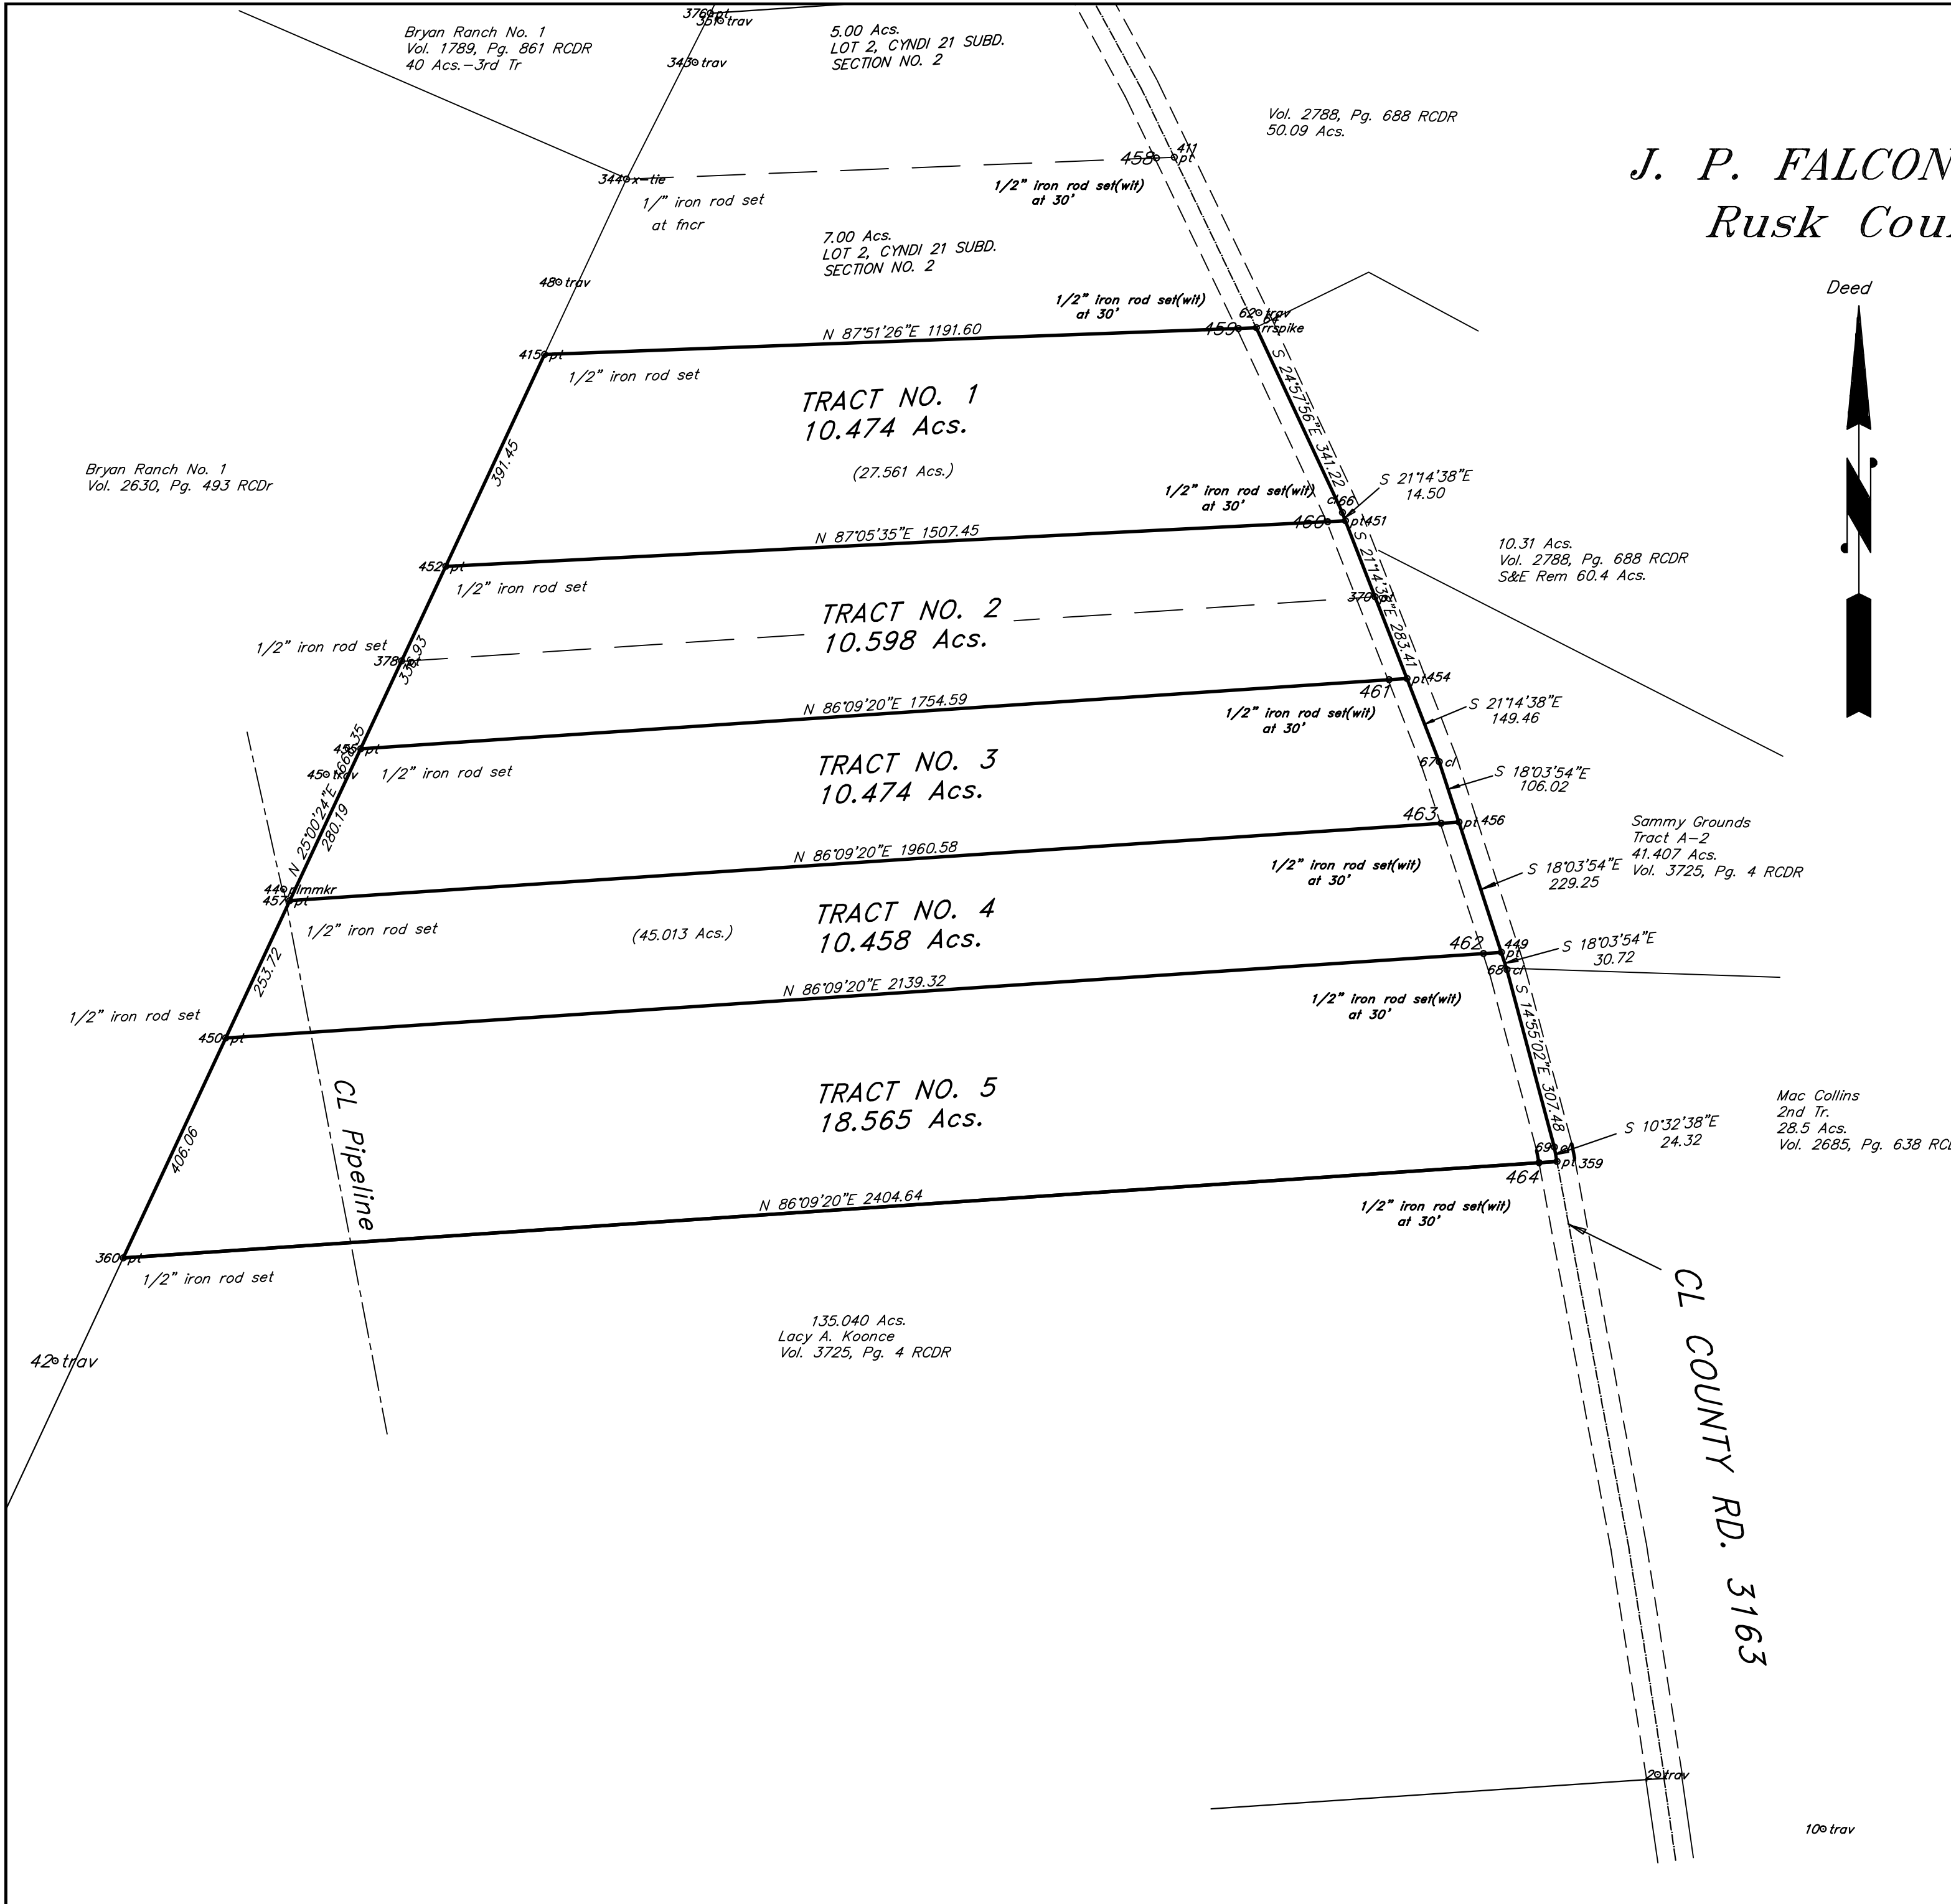

Survey done without benefit of Title Commitment  
 Surveyor did not abstract for easements or ownership

Surveyor did not locate improvements

Deed Ref. -

SEE LEGAL DESCRIPTIONS OF SAME DATE

Surveyed for <b>CYNDI 21 LAND COMPANY</b>		
<b>ROAN SURVEYING COMPANY</b> 700 NORTHWOOD CIRCLE, MACOGDOCHES, TX 75961 PHONE (936) 569-3923 TBPELS NO. 10102800		
REV:	JOB NO: KOONCER	DRAWN BY: SR
DATE:	SHEET NO: 1 OF 1	SCALE: 1" = 100'